
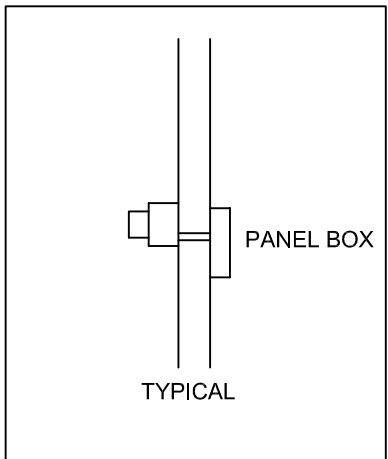
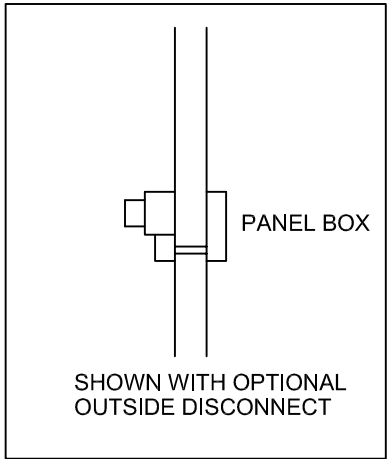
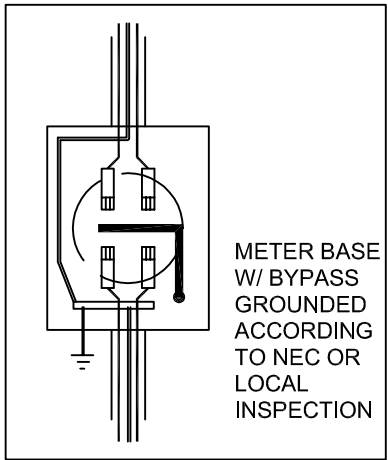



CUSTOMER/ CONTRACTOR TO MARK STRUCTURALLY SOUND LOCATION FOR WEC TO ATTACH SERVICE ASSEMBLY WITH AN "X"

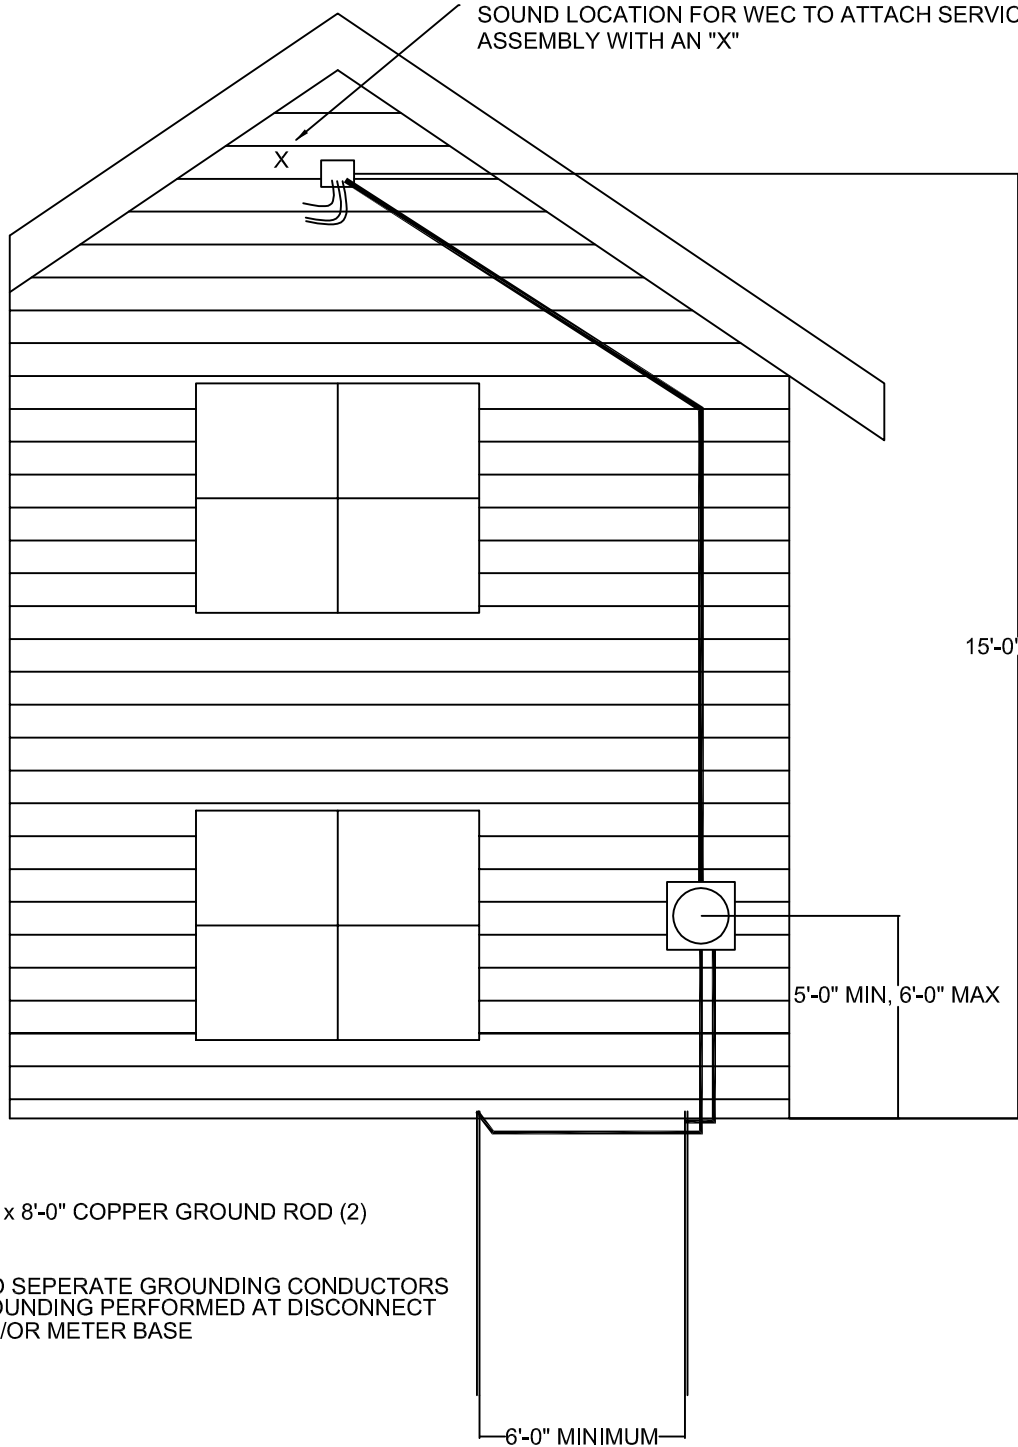

5/8" x 8'-0" COPPER GROUND ROD (2)

TWO SEPERATE GROUNDING CONDUCTORS GROUNDING PERFORMED AT DISCONNECT AND/OR METER BASE

DETAILED SPECIFICATION SHEET LOCATED ON BACK

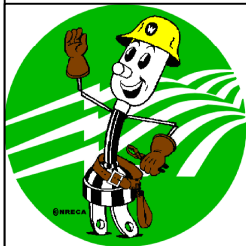

**Warren Electric  
Cooperative, Inc**

**120/240V SINGLE PHASE  
SERVICE CABLE TO 200 AMPS  
FOR NEW AND REPLACEMENT  
SERVICES AFTER JUNE 7, 2010**

320 EAST MAIN STREET    YOUNGSVILLE, PA 16371    (814) 563-7548